


Proposed Division of the Crawford Estate
Being part of the Northeast Quarter of
Section 12, Township 5 South, Range 7 West,
Tate County, Mississippi

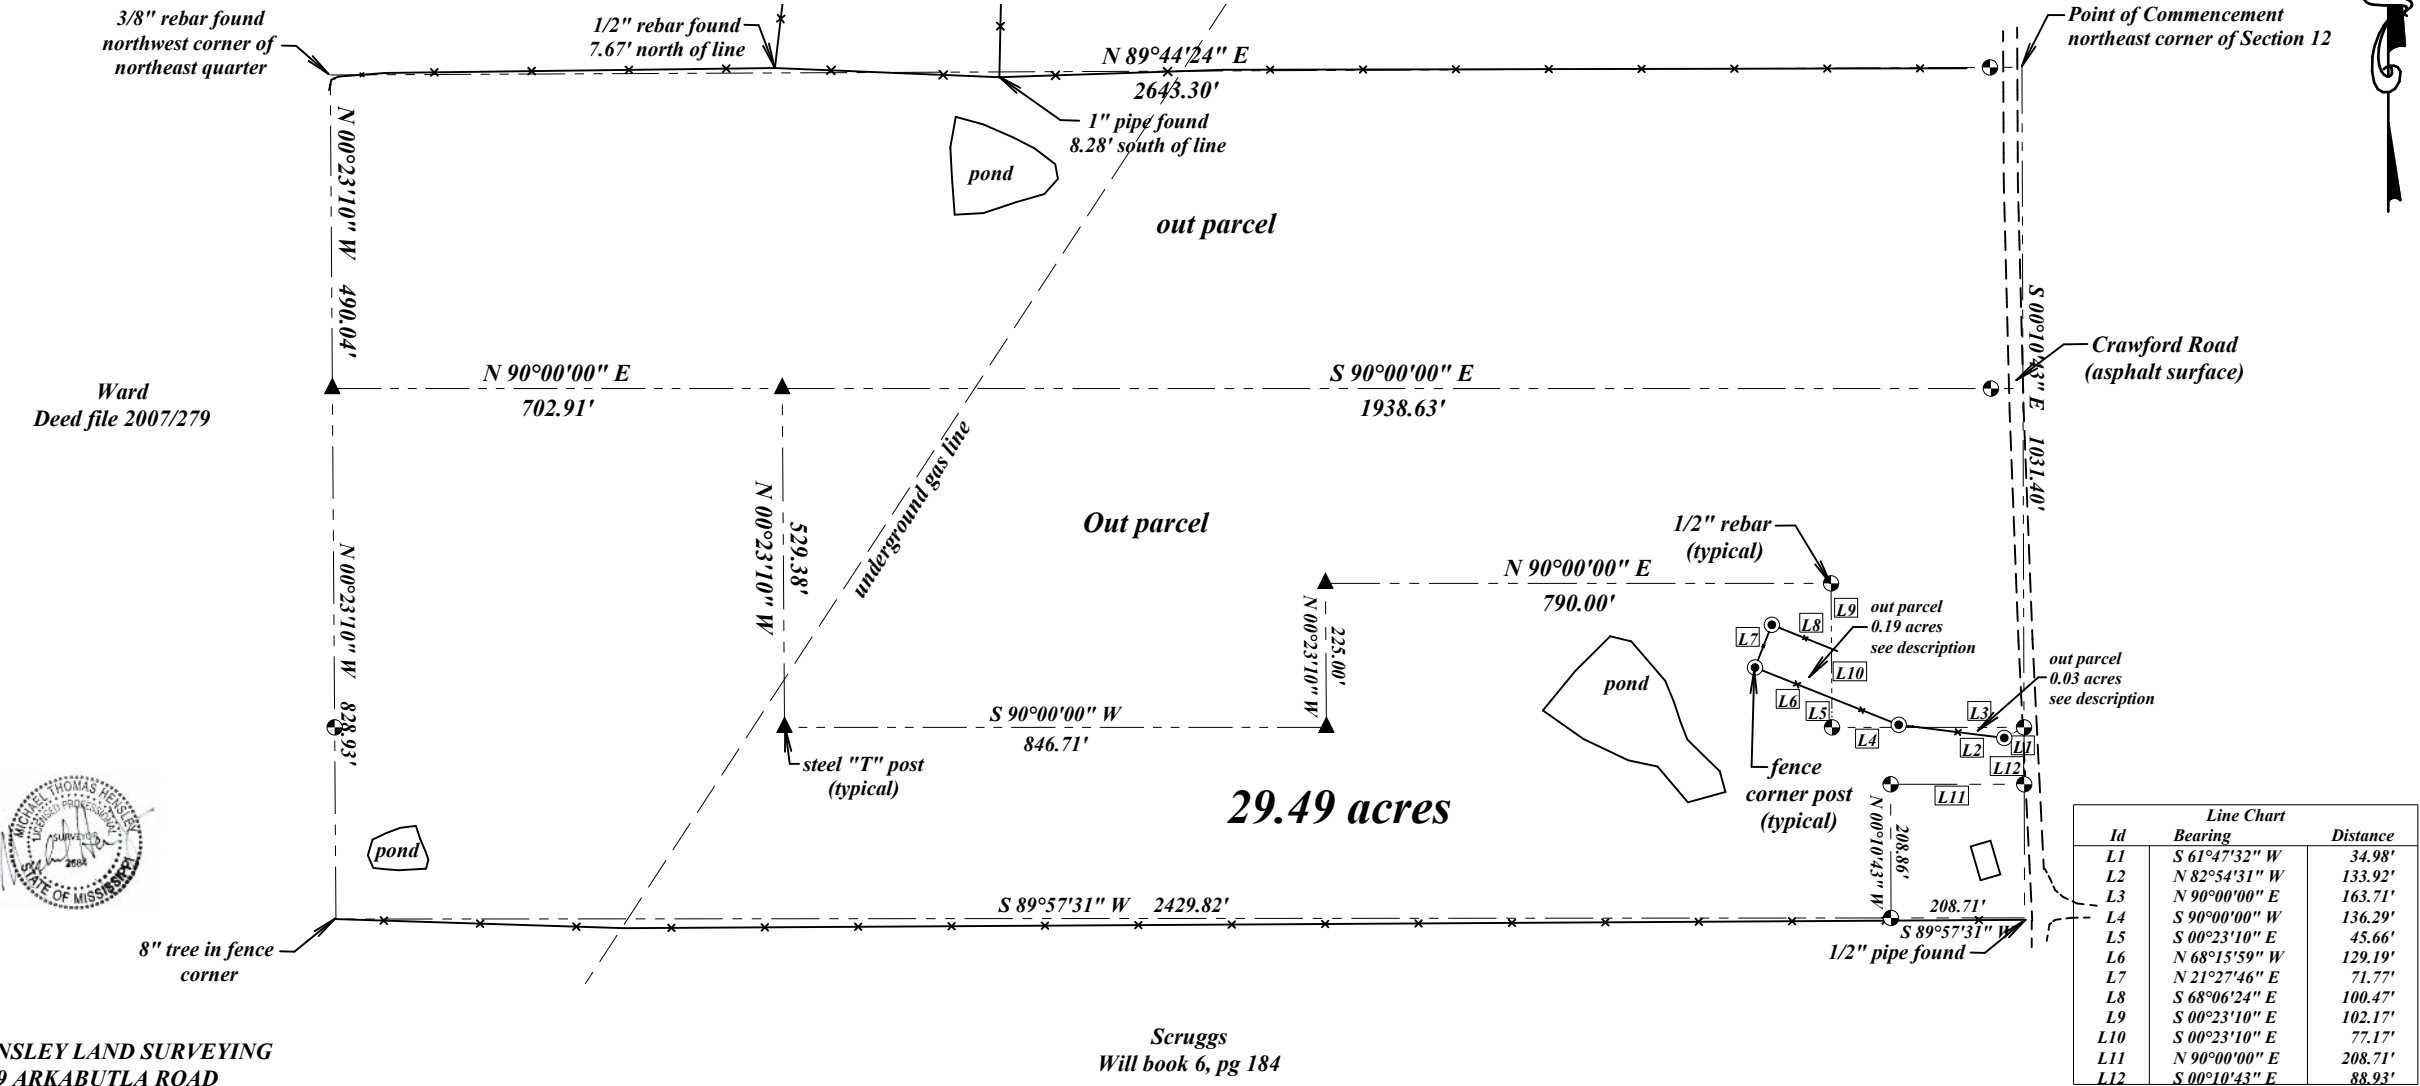

HENSLEY LAND SURVEYING
2449 ARKABUTLA ROAD
COLDWATER, MS 38618
662-562-5055/ cell 901-652-0129

Scruggs
Will book 6, pg 184

Deed bk A115, page 625, SCALE 1" = 200'
CLASS "B" SURVEY, July 10, 2023

NOTES:
1. THIS SURVEY IS SUBJECT TO ALL EASEMENTS AND RIGHTS OF WAY THAT MAY APPLY
2. 1/2" REBAR SET ON ALL CORNERS UNLESS OTHERWISE NOTED
3. BEARINGS ARE REFERENCED TO MS STATE PLANE (MS WEST)